


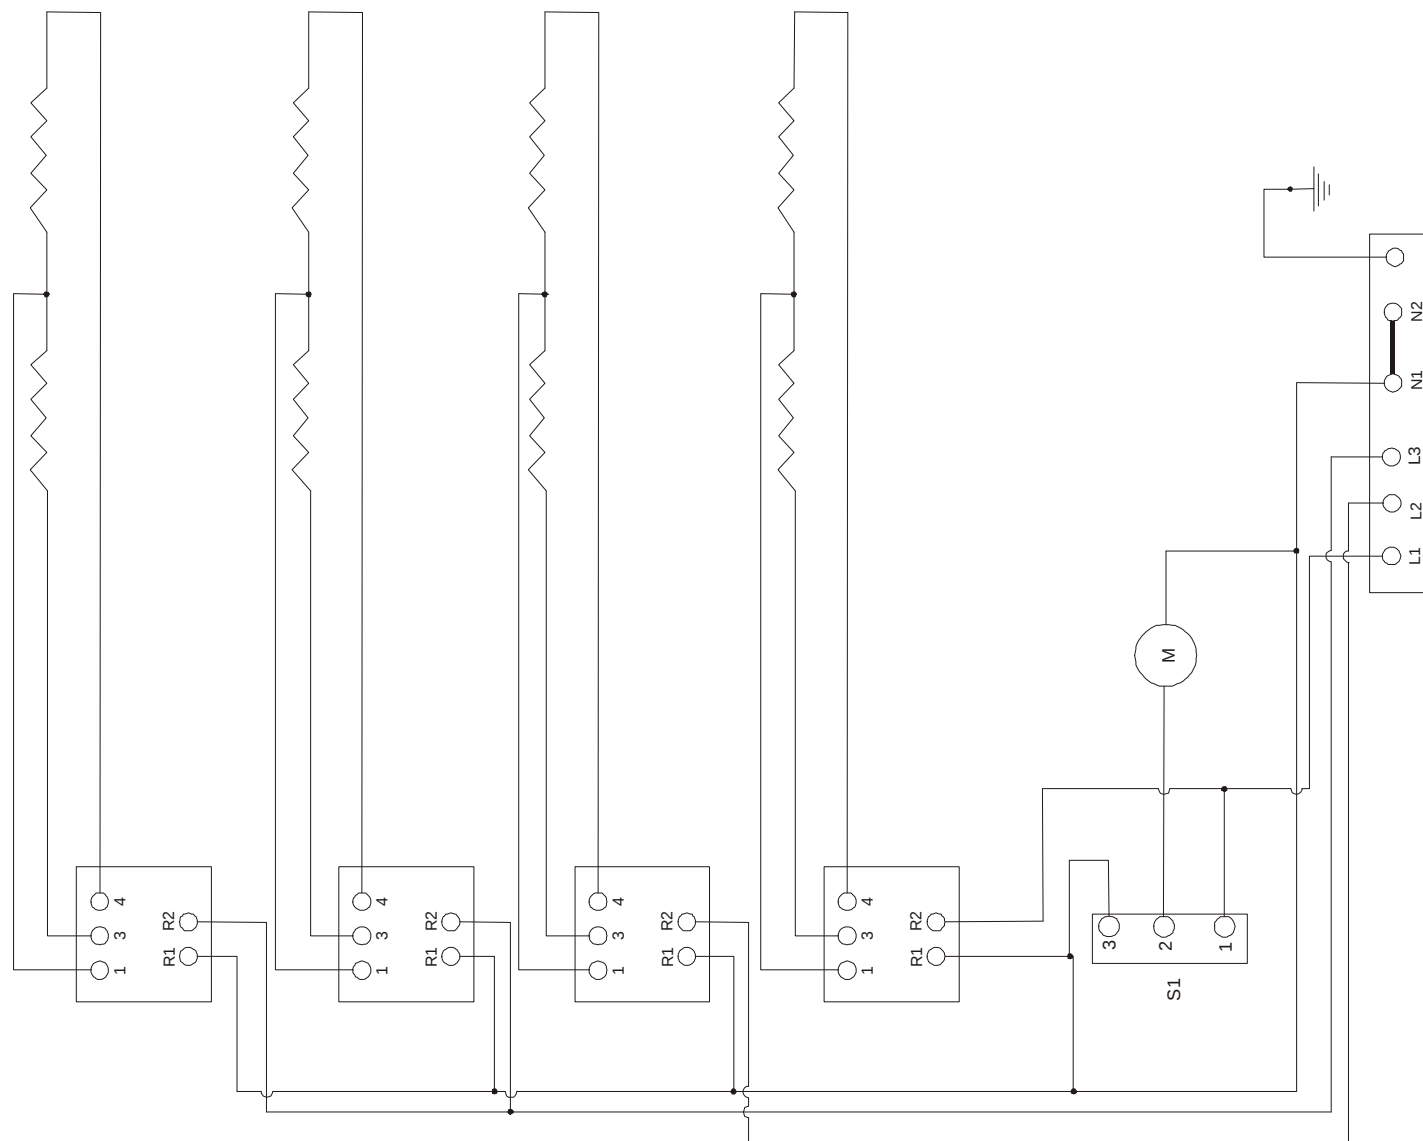

		DONER	DATE 22/06/2007			
	NORTH CATERING EQUIPMENTS PRODANAS SOTIRIOS CO National Road Kilkis-Thessaloniki		ELECTRIC DIAGRAM INTERNAL CONNECTION			
			MODELS DKE6-DKE8			No1